

CRDTS Candidate Q & A Session

J. Harold Harrison, MD Education Commons

Classroom GB1220, First Floor

OFFICE OF FACILITIES SERVICES
 PLANNING, DESIGN & CONSTRUCTION
 1120 15TH STREET
 AUGUSTA, GEORGIA 30912
 706.721.4551
 (F) 706.721.4553

ISSUE


BASE

LOCATION

GB

PROJECT

EDUCATION COMMONS

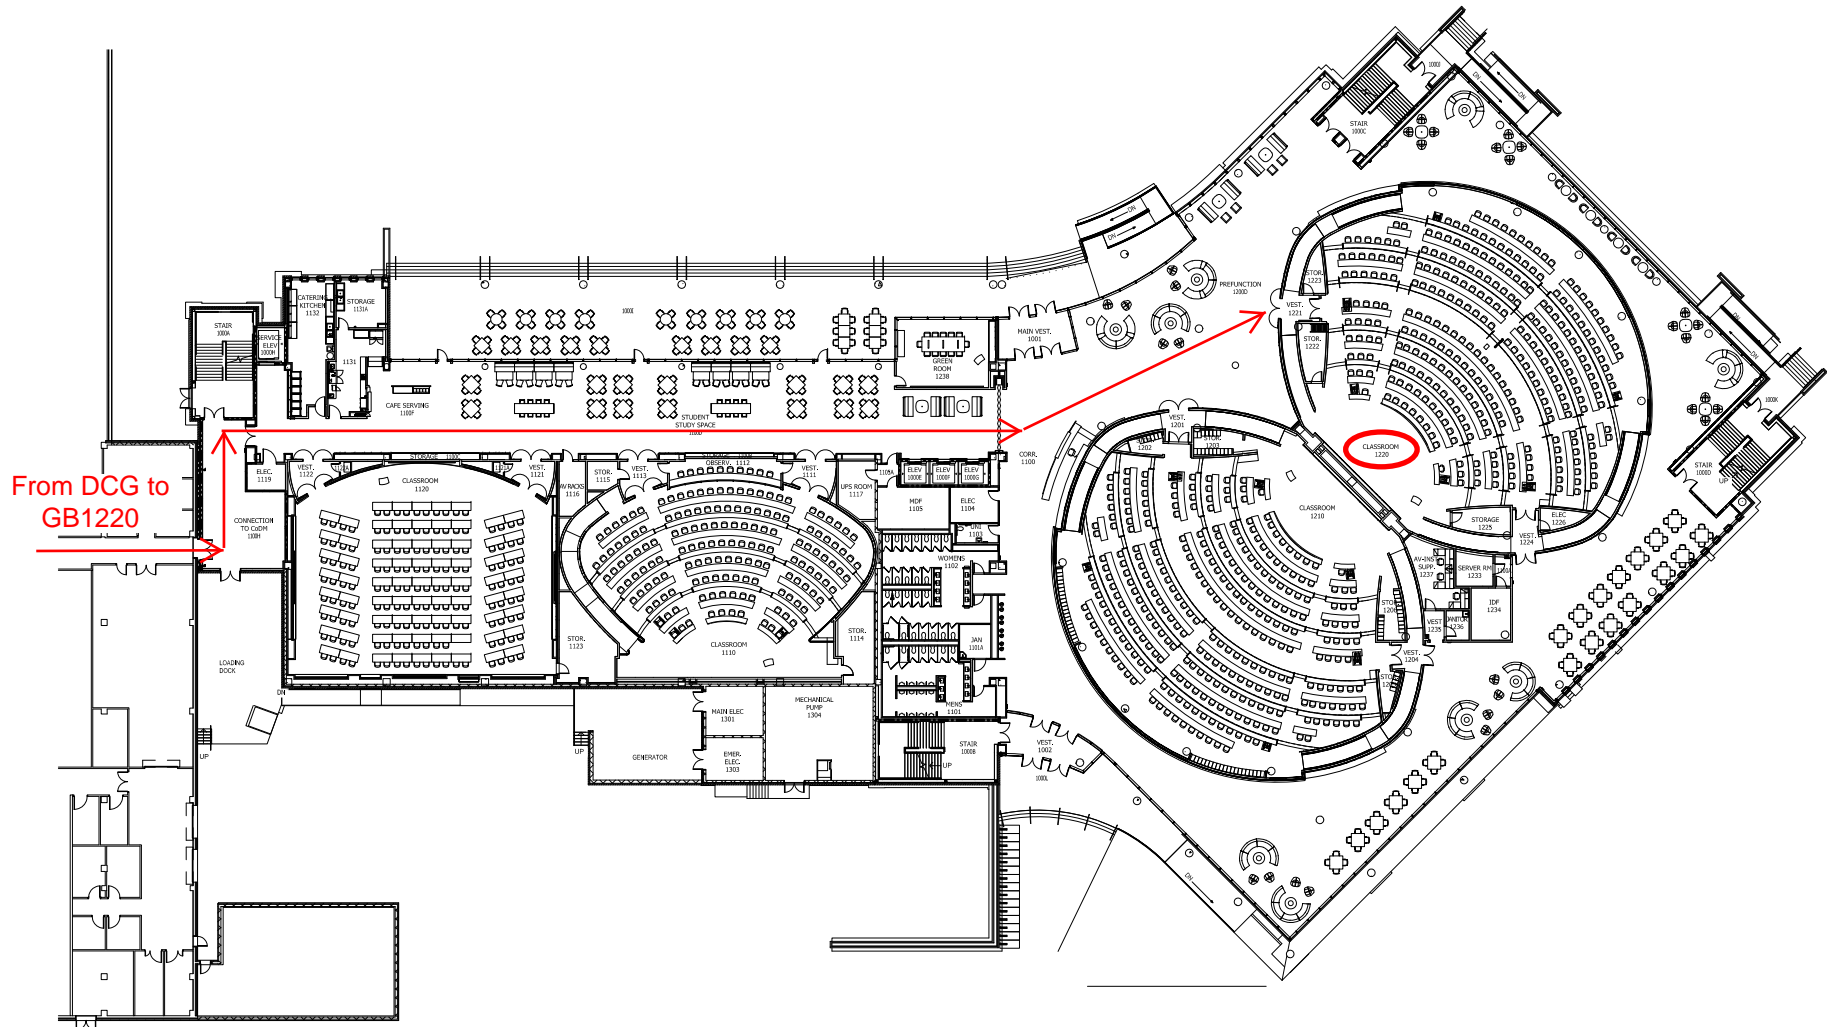

NOTE: No food or drinks are allowed in the classroom.

SHEET NAME

1ST FLOOR

PROJECT	FILE
	H/FACPLAN
PAPER	SCALE
8 1/2" x 11"	NOT TO SCALE
DRAWN BY	DATE
DJW	4.16.2014
SHEET NUM.	